



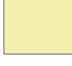



Document Path: U:\projects\2014\Engineering\Sewer_BylawMap_OKFI\BylawAmendments.mxd

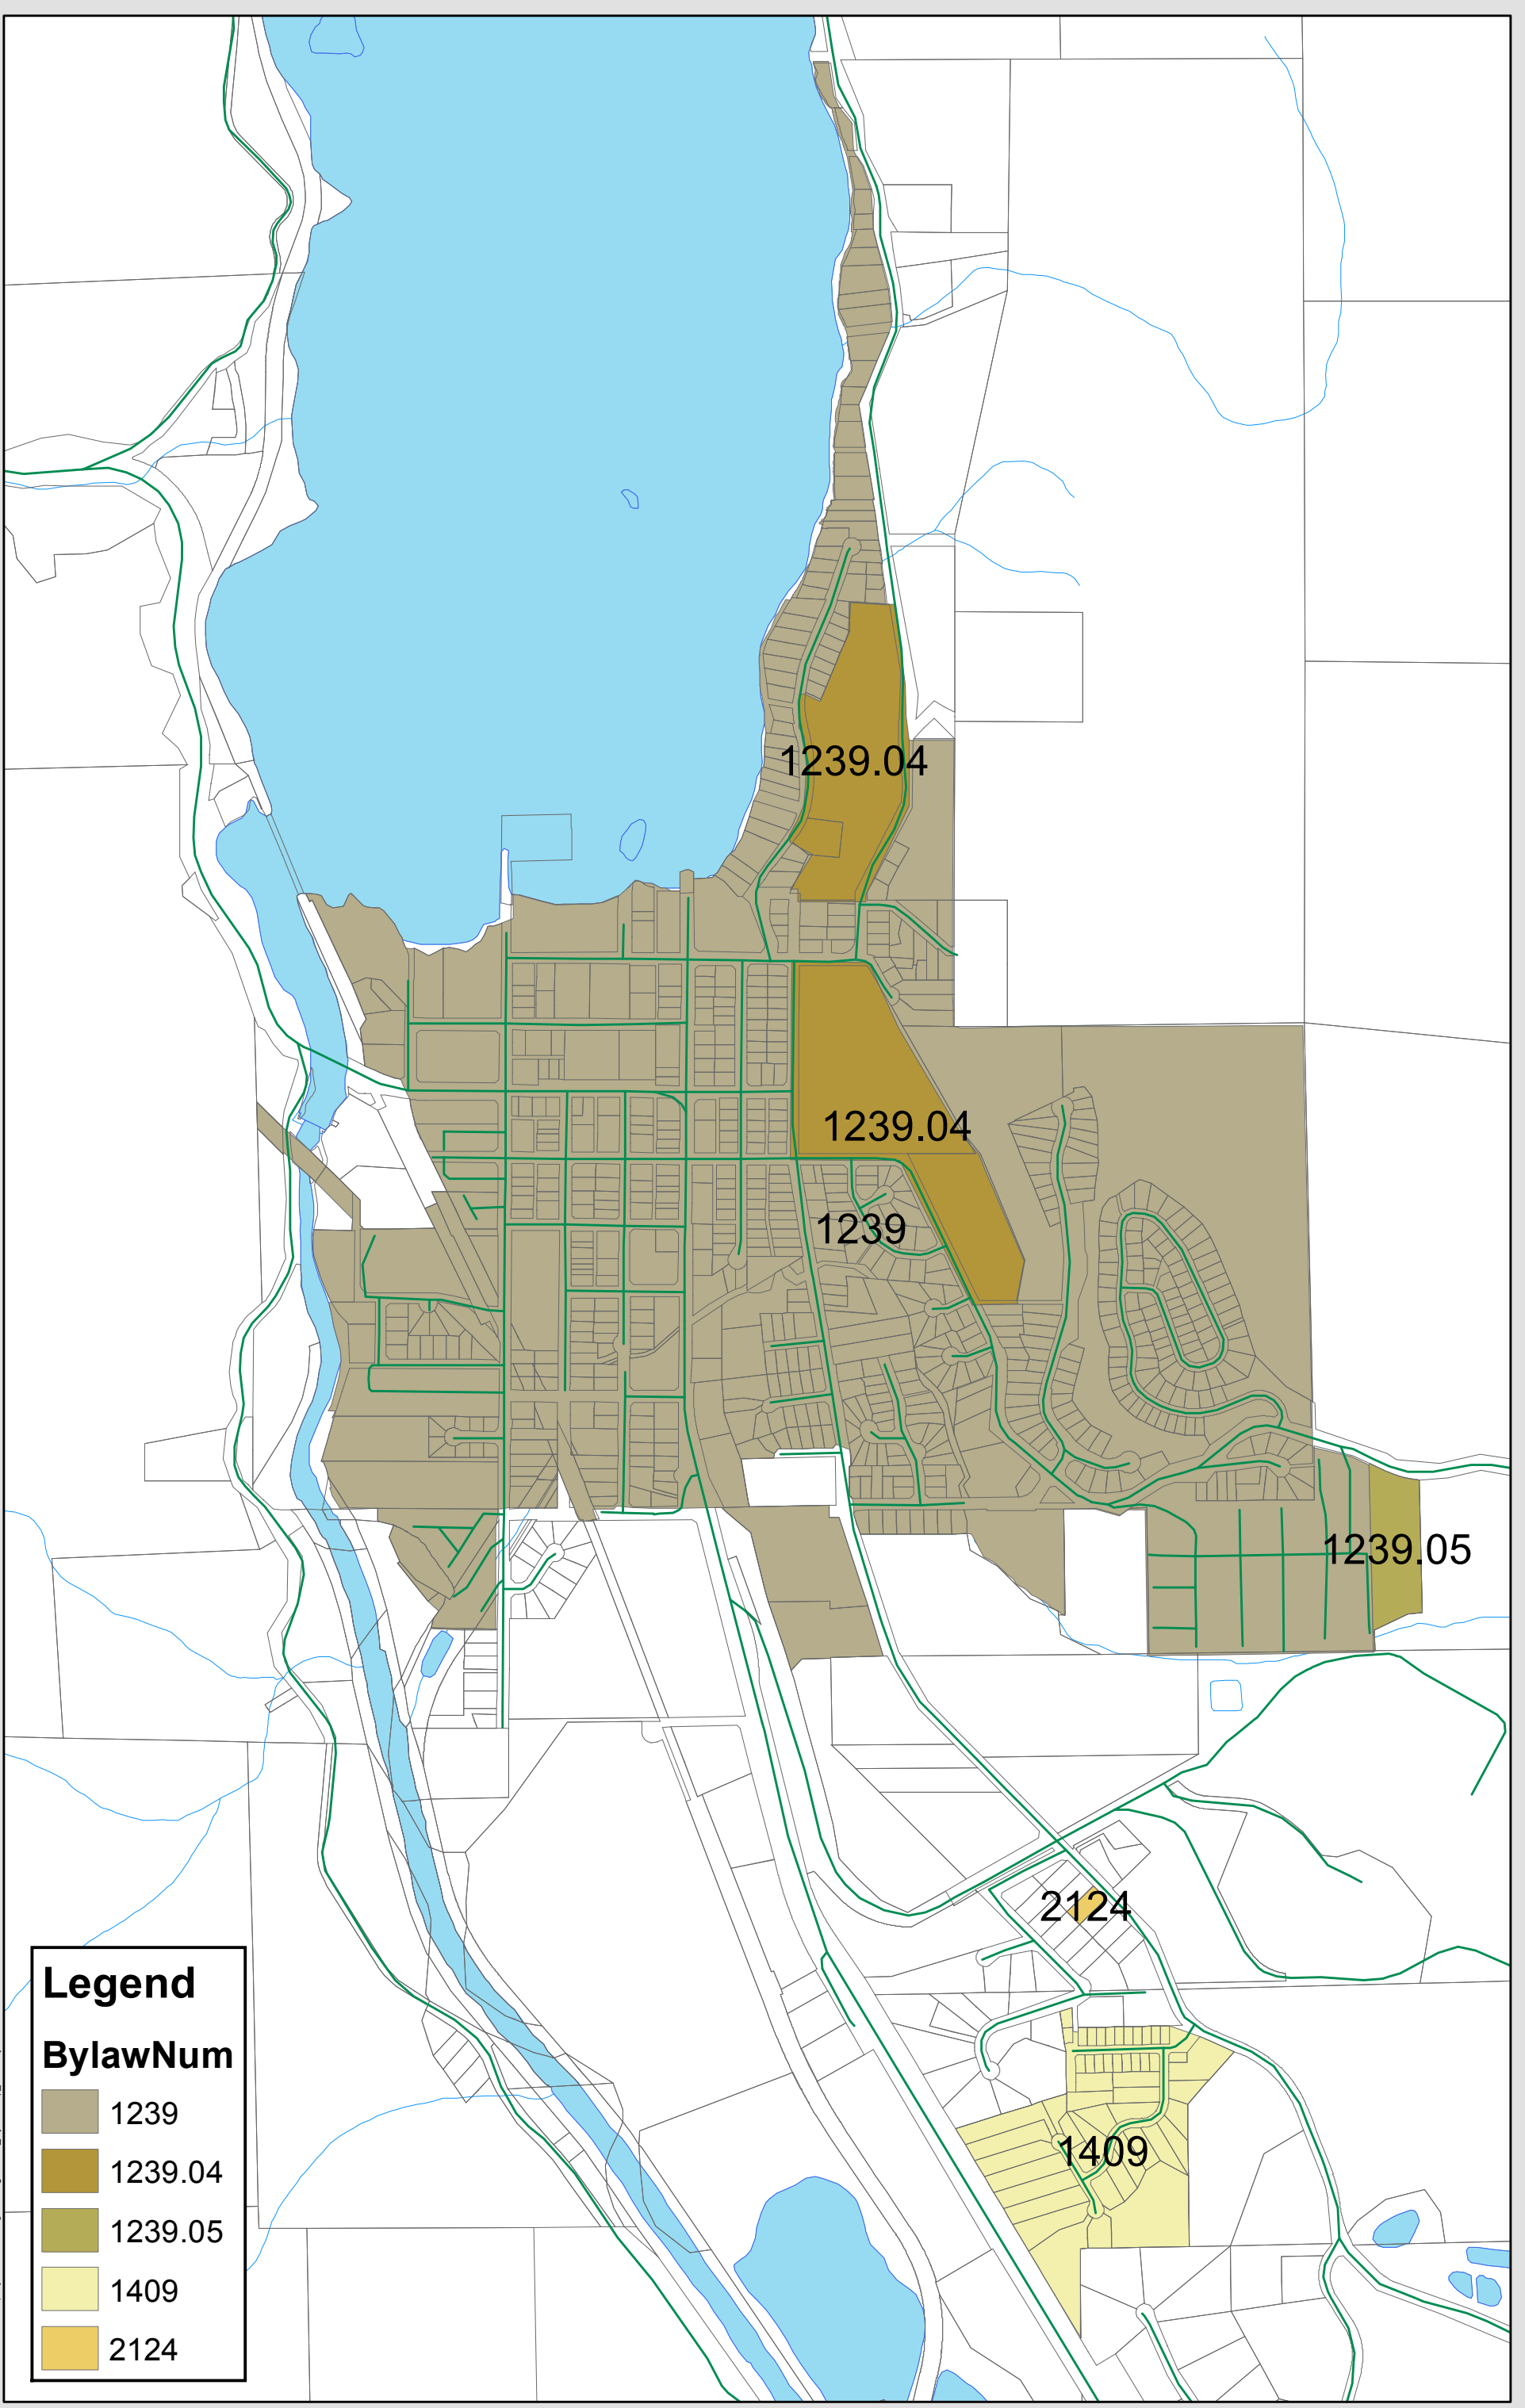

Legend

BylawNum

	1239
	1239.04
	1239.05
	1409
	2124

